
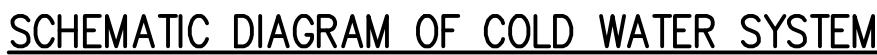


SANITARY SYSTEM

3G Project Site Office (PS)

[illegible]

SYNCHROTRON LIGHT RESEARCH INSTITUTE (PUBLIC ORGANIZATION) 																				
PROJECT TITLE : 3 GeV SYNCHROTRON LIGHT SOURCE BUILDING AND OPERATION BUILDINGS																				
PROJECT LOCATION : PATUMVANI SUBDISTRICT, WANG CHAN DISTRICT, RAYONG PROVINCE																				
DESIGNER : DKW CONSORTIUM																				
DESIGN&DEVELOP WEP DESIGN&DEVELOP CO., LIMITED 808 MAE LAI RD. 12 SUKHOVIT 100000 BANGKOK 10110 THAILAND TEL: 02-255-1111 FAX: 02-255-1112 E-MAIL: info@dkw.co.th WWW.DKW.CO.TH KEN CONSULTANTS CO., LTD 100/1 PATTANADONG RD. 10TH FLOOR SUKHOVIT 100000 BANGKOK 10110 THAILAND TEL: 02-255-1111 FAX: 02-255-1112 WEP-ENGINEERING PARTNER CO., LTD. 101/100 MAE LAI RD. 10TH FLOOR SUKHOVIT 100000 BANGKOK 10110 THAILAND TEL: 02-255-1111 FAX: 02-255-1112																				
ARCHITECTURAL CONSULTANT <table style="width: 100%; border-collapse: collapse;"> <tr> <td style="width: 33%;">Kulthorn Luenwong</td> <td style="width: 33%;">Se.Lic.Arch. 558</td> <td style="width: 33%;"></td> </tr> <tr> <td>Chatchai Teewangnongro</td> <td>Se.Lic.Arch. 656</td> <td></td> </tr> </table>			Kulthorn Luenwong	Se.Lic.Arch. 558		Chatchai Teewangnongro	Se.Lic.Arch. 656													
Kulthorn Luenwong	Se.Lic.Arch. 558																			
Chatchai Teewangnongro	Se.Lic.Arch. 656																			
STRUCTURAL CONSULTANT <table style="width: 100%; border-collapse: collapse;"> <tr> <td style="width: 33%;">Assoc. Prof. Dr. Wanchai Thepanuk</td> <td style="width: 33%;">Se.Prof.EC. 1331</td> <td style="width: 33%;"></td> </tr> </table>			Assoc. Prof. Dr. Wanchai Thepanuk	Se.Prof.EC. 1331																
Assoc. Prof. Dr. Wanchai Thepanuk	Se.Prof.EC. 1331																			
ARCHITECT <table style="width: 100%; border-collapse: collapse;"> <tr> <td style="width: 33%;">Churachit Piyethamkum</td> <td style="width: 33%;">Se.Lic.Arch. 631</td> <td style="width: 33%;"></td> </tr> <tr> <td>Surasak Nuamsanithai</td> <td>Li.C.Arch. 3208</td> <td></td> </tr> <tr> <td>Uthai Wongwanphai</td> <td>Assoc.Arch. 10825</td> <td></td> </tr> <tr> <td>Pattanasak Phadungphat</td> <td>Assoc.Arch. 14702</td> <td></td> </tr> <tr> <td>Pongsakorn Rattirattayench</td> <td></td> <td></td> </tr> <tr> <td>Punyaporn Jantarasirya</td> <td></td> <td></td> </tr> </table>			Churachit Piyethamkum	Se.Lic.Arch. 631		Surasak Nuamsanithai	Li.C.Arch. 3208		Uthai Wongwanphai	Assoc.Arch. 10825		Pattanasak Phadungphat	Assoc.Arch. 14702		Pongsakorn Rattirattayench			Punyaporn Jantarasirya		
Churachit Piyethamkum	Se.Lic.Arch. 631																			
Surasak Nuamsanithai	Li.C.Arch. 3208																			
Uthai Wongwanphai	Assoc.Arch. 10825																			
Pattanasak Phadungphat	Assoc.Arch. 14702																			
Pongsakorn Rattirattayench																				
Punyaporn Jantarasirya																				
INTERIOR ARCHITECT <table style="width: 100%; border-collapse: collapse;"> <tr> <td style="width: 33%;">Kris Chaitongjai</td> <td style="width: 33%;">Assoc.Arch. 8384, Li.C.A. 100</td> <td style="width: 33%;"></td> </tr> <tr> <td>Suvannee Kiam</td> <td></td> <td></td> </tr> <tr> <td>Banapan Dongmal</td> <td>Assoc.A. 1096</td> <td></td> </tr> </table>			Kris Chaitongjai	Assoc.Arch. 8384, Li.C.A. 100		Suvannee Kiam			Banapan Dongmal	Assoc.A. 1096										
Kris Chaitongjai	Assoc.Arch. 8384, Li.C.A. 100																			
Suvannee Kiam																				
Banapan Dongmal	Assoc.A. 1096																			
STRUCTURAL ENGINEER <table style="width: 100%; border-collapse: collapse;"> <tr> <td style="width: 33%;">Dr. Tongchare Nakahoto</td> <td style="width: 33%;">Se.Prof.EC. 1751</td> <td style="width: 33%;"></td> </tr> <tr> <td>Wacharapong Prasakulkeo</td> <td>Prof.EC. 8872</td> <td></td> </tr> <tr> <td>Pongsak Wachayo</td> <td>Prof.EC. 10489</td> <td></td> </tr> <tr> <td>Kanyaporn Chareanek</td> <td>Prof.EC. 11227</td> <td></td> </tr> <tr> <td>Thiraphan Athanan</td> <td>Assoc.EC. 74398</td> <td></td> </tr> </table>			Dr. Tongchare Nakahoto	Se.Prof.EC. 1751		Wacharapong Prasakulkeo	Prof.EC. 8872		Pongsak Wachayo	Prof.EC. 10489		Kanyaporn Chareanek	Prof.EC. 11227		Thiraphan Athanan	Assoc.EC. 74398				
Dr. Tongchare Nakahoto	Se.Prof.EC. 1751																			
Wacharapong Prasakulkeo	Prof.EC. 8872																			
Pongsak Wachayo	Prof.EC. 10489																			
Kanyaporn Chareanek	Prof.EC. 11227																			
Thiraphan Athanan	Assoc.EC. 74398																			
STRUCTURAL CALCULATION REPORT INSPECTOR <table style="width: 100%; border-collapse: collapse;"> <tr> <td style="width: 33%;"></td> <td style="width: 33%;"></td> <td style="width: 33%;"></td> </tr> </table>																				
ELECTRICAL ENGINEER <table style="width: 100%; border-collapse: collapse;"> <tr> <td style="width: 33%;">Kiat Uthairongrak</td> <td style="width: 33%;">Se.Prof.EE. 441</td> <td style="width: 33%;"></td> </tr> <tr> <td>Surjit Hiradattawongse</td> <td>Se.Prof.EE. 679</td> <td></td> </tr> <tr> <td>Yonaphon Khachayrathin</td> <td>Se.Prof.EE. 1130</td> <td></td> </tr> <tr> <td>Yonaphon Rattasirakorn</td> <td>Prof.EE. 5436</td> <td></td> </tr> <tr> <td>Kasitit Sukdab</td> <td>Prof.EE. 6991</td> <td></td> </tr> </table>			Kiat Uthairongrak	Se.Prof.EE. 441		Surjit Hiradattawongse	Se.Prof.EE. 679		Yonaphon Khachayrathin	Se.Prof.EE. 1130		Yonaphon Rattasirakorn	Prof.EE. 5436		Kasitit Sukdab	Prof.EE. 6991				
Kiat Uthairongrak	Se.Prof.EE. 441																			
Surjit Hiradattawongse	Se.Prof.EE. 679																			
Yonaphon Khachayrathin	Se.Prof.EE. 1130																			
Yonaphon Rattasirakorn	Prof.EE. 5436																			
Kasitit Sukdab	Prof.EE. 6991																			
SANITARY AND FIRE PROTECTION ENGINEER <table style="width: 100%; border-collapse: collapse;"> <tr> <td style="width: 33%;">Sriporn Akaravith</td> <td style="width: 33%;">Se.Prof.ENF. 86</td> <td style="width: 33%;"></td> </tr> <tr> <td>Theerawot Pitayaporn</td> <td>Prof.ENF. 453</td> <td></td> </tr> <tr> <td>Darin Sangsuansemai</td> <td>Prof.ENF. 593</td> <td></td> </tr> <tr> <td>Nunthil Thorngak</td> <td>Prof.ENF. 609</td> <td></td> </tr> <tr> <td>Nattapong Ngesso</td> <td>Assoc.ENF. 4803</td> <td></td> </tr> </table>			Sriporn Akaravith	Se.Prof.ENF. 86		Theerawot Pitayaporn	Prof.ENF. 453		Darin Sangsuansemai	Prof.ENF. 593		Nunthil Thorngak	Prof.ENF. 609		Nattapong Ngesso	Assoc.ENF. 4803				
Sriporn Akaravith	Se.Prof.ENF. 86																			
Theerawot Pitayaporn	Prof.ENF. 453																			
Darin Sangsuansemai	Prof.ENF. 593																			
Nunthil Thorngak	Prof.ENF. 609																			
Nattapong Ngesso	Assoc.ENF. 4803																			
AIR-CONDITIONING AND VENTILATION SYSTEM ENGINEER <table style="width: 100%; border-collapse: collapse;"> <tr> <td style="width: 33%;">Anon Wirowitwong</td> <td style="width: 33%;">Se.Prof.ME. 913</td> <td style="width: 33%;"></td> </tr> <tr> <td>Manont Praekunakhamthorn</td> <td>Prof.ME. 3350</td> <td></td> </tr> <tr> <td>Woradee Kuandorn</td> <td>Prof.ME. 5010</td> <td></td> </tr> <tr> <td>Bongkorn Nitumangkul</td> <td>Assoc.ME. 45681</td> <td></td> </tr> <tr> <td>Norathorn Loraphong</td> <td>Assoc.ME. 44181</td> <td></td> </tr> </table>			Anon Wirowitwong	Se.Prof.ME. 913		Manont Praekunakhamthorn	Prof.ME. 3350		Woradee Kuandorn	Prof.ME. 5010		Bongkorn Nitumangkul	Assoc.ME. 45681		Norathorn Loraphong	Assoc.ME. 44181				
Anon Wirowitwong	Se.Prof.ME. 913																			
Manont Praekunakhamthorn	Prof.ME. 3350																			
Woradee Kuandorn	Prof.ME. 5010																			
Bongkorn Nitumangkul	Assoc.ME. 45681																			
Norathorn Loraphong	Assoc.ME. 44181																			
LANDSCAPE ARCHITECT <table style="width: 100%; border-collapse: collapse;"> <tr> <td style="width: 33%;">Chansang Jorjaysapit</td> <td style="width: 33%;">Li.C.A. 171</td> <td style="width: 33%;"></td> </tr> <tr> <td>Theerapath Nigechan</td> <td>Assoc.A. 112</td> <td></td> </tr> </table>			Chansang Jorjaysapit	Li.C.A. 171		Theerapath Nigechan	Assoc.A. 112													
Chansang Jorjaysapit	Li.C.A. 171																			
Theerapath Nigechan	Assoc.A. 112																			
REVISION <table style="width: 100%; border-collapse: collapse;"> <tr> <th style="width: 33%;">No.</th> <th style="width: 33%;">DATE</th> <th style="width: 33%;">DESCRIPTION</th> </tr> <tr> <td> </td> <td> </td> <td> </td> </tr> </table>			No.	DATE	DESCRIPTION															
No.	DATE	DESCRIPTION																		
Dr. Propang Kijyuan 3 GeV SYNCHROTRON LIGHT SOURCE BUILDING AND OPERATION BUILDINGS PROJECT MANAGER KEY PLAN																				
BUILDING : 3G Project Site Office (PS)																				
DRAWN BY : TEH CHECKED BY : NTT																				
DATE SCALE 20 January 2025 A1 N.T.S. A3 N.T.S.																				
DRAWING TITLE :																				
SCHEMATIC DIAGRAM OF COLD WATER SYSTEM AND SANITARY SYSTEM																				
DRAWING NUMBER : SPSII-C-PS-SN-011																				
PROJECT CODE : 2404SPSI		TOTAL SHEET : 1																		
CAD FILE : SPSII-C-PS-SN-011-0.dwg																				
WORK SHEET 3 : CONSTRUCTION Drawing 1. DO NOT SCALE OF THIS DRAWING. WORK FROM THE SPECIFICATION. 2. ALL DIMENSIONS ARE IN METERS UNLESS OTHERWISE SPECIFIED. 3. ALL DIMENSIONS ARE TO FACE UNLESS OTHERWISE SPECIFIED. 4. ALL DIMENSIONS ARE TO FACE UNLESS OTHERWISE SPECIFIED. 5. ALL DIMENSIONS ARE TO FACE UNLESS OTHERWISE SPECIFIED. 6. ALL DIMENSIONS ARE TO FACE UNLESS OTHERWISE SPECIFIED. 7. ALL DIMENSIONS ARE TO FACE UNLESS OTHERWISE SPECIFIED. 8. ALL DIMENSIONS ARE TO FACE UNLESS OTHERWISE SPECIFIED. 9. ALL DIMENSIONS ARE TO FACE UNLESS OTHERWISE SPECIFIED. 10. ALL DIMENSIONS ARE TO FACE UNLESS OTHERWISE SPECIFIED.																				

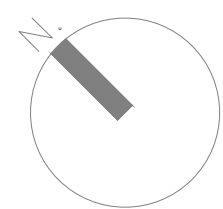

KEY PLAN

Work Phase 3 :Construction Drawing

1. DO NOT SCALE OFF THIS DRAWING. WORK FROM THE INDICATED DIMENSION ONLY. ALL SITE DIMENSIONS TO BE VERIFIED BY CONTRACTOR AND ANY DISCREPANCIES REPORTED BACK TO "OWN CONSULTING".
2. MANUFACTURERS MUST SUBMIT SHOP DRAWING AND ALL FINISH SAMPLES PRIOR TO PRODUCTION FOR APPROVAL BY DESIGNER.

OWNER :
SYNCHROTRON LIGHT RESEARCH INSTITUTE
(PUBLIC ORGANIZATION)



PROJECT TITLE :
3 GeV SYNCHROTRON LIGHT SOURCE BUILDING
AND OPERATION BUILDINGS
PROJECT LOCATION :
PATUMBURI SUBDISTRICT, WANG CHAN DISTRICT, RAYONG PROVINCE

DESIGNER :
DKW CONSORTIUM

DESIGN+DEVELOP

DESIGN+DEVELOP CO., LTD.
101/101 P. 4 FL. 10/1
101/101 P. 4 FL. 10/1
101/101 P. 4 FL. 10/1
101/101 P. 4 FL. 10/1

KEEN CONSULTANTS CO., LTD.

KEEN CONSULTANTS CO., LTD.
101/101 P. 4 FL. 10/1
101/101 P. 4 FL. 10/1
101/101 P. 4 FL. 10/1
101/101 P. 4 FL. 10/1

WEP ENGINEERING PARTNERS CO., LTD.

WEP ENGINEERING PARTNERS CO., LTD.
101/101 P. 4 FL. 10/1
101/101 P. 4 FL. 10/1
101/101 P. 4 FL. 10/1
101/101 P. 4 FL. 10/1

ARCHITECTURAL CONSULTANT
Kulthorn Luernahawe Se.Lic.Arch. 668
Chatchai Teerawongpatt Se.Lic.Arch. 556

STRUCTURAL CONSULTANT
Assoc. Prof. Dr. Wanchai Theparak Se.Prof.CE. 1331

ARCHITECT
Chunrat Piythammakul Se.Lic.Arch. 631
Surasak Nuananthalai Lic.Arch. 3208
Uthai Wannaphak Assoc.Arch. 10825
Patansakigh Phadungthai Assoc.Arch. 14702
Pongpat Rattanasriyaporn
Punyaphon Jantauriya

INTERIOR ARCHITECT
Kris Chaitipich Assoc.Arch. 834, Lic.IA. 101
Sasvatee Kiam
Bunaporn Deangrat Assoc.IA. 1096

STRUCTURAL ENGINEER
Dr. Tongthate Naikato Se.Prof.CE. 1751
Wacharapong Prasankieo Prof.CE. 8872
Pongpak Wuthiyin Prof.CE. 10489
Karnyap Chantarak Prof.CE. 11227
Thitiporn Althanan Assoc.CE. 74938

STRUCTURAL CALCULATION REPORT INSPECTOR

ELECTRICAL ENGINEER
Kot Uacharapong Se.Prof.EE. 441
Sudjai Wuthaisang Se.Prof.EE. 679
Khomsak Khatsroyethin Se.Prof.EE. 1130
Supagorn Rattanasawan Prof.EE. 5436
Kositt Sukkoo Prof.EE. 6991


SANITARY AND FIRE PROTECTION ENGINEER
Siriporn Akonwan Se.Prof.ENV. 86
Theerawat Pityanont Prof.ENV. 453
Darin Sangsomsarni Prof.ENV. 593
Nunthit Thongrak Prof.ENV. 609
Nattapatt Ngosso Assoc.ENV. 4803

AIR-CONDITIONING AND VENTILATION SYSTEM ENGINEER
Anon Warawattipon Se.Prof.ME. 913
Montol Praekunthom Prof.ME. 3350
Wandee Kuatrod Prof.ME. 5010
Boonpipat Nimuangpanich Assoc.ME. 45561
Pitthakorn Loraphong Assoc.ME. 44181

LANDSCAPE ARCHITECT
Chansong Jariyapattit Lic.IA. 112
Theepach Nganchan Assoc.IA. 171

REVISION		
NO.	DATE	DESCRIPTION

Dr. Propong Kiyabun
3 GeV SYNCHROTRON LIGHT SOURCE BUILDING AND OPERATION BUILDINGS
PROJECT NUMBER

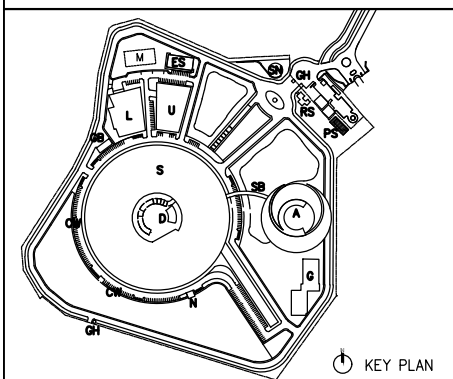

BUILDING :
3G Project Site Office (PS)


DRAWN BY:	CHECKED BY:
TEH	NTT
DATE	SCALE
20 January 2025	A1 1:50 A3 1:100

DRAWING TITLE :
DETAIL OF TOILET

DRAWING NUMBER :
SPSII-C-PS-SN-401
PROJECT CODE :
2404SPSII
TOTAL SHEET :
CAD FILE :
SPSII-C-PS-SN-401-0.dwg

Work Phase 3 :Construction Drawing

1. DO NOT SCALE OFF THIS DRAWING. WORK FROM THE RECORDS.
2. MANUFACTURE MUST SUBMIT SHOP DRAWING AND ALL SHOP SAMPLES
3. ALL DIMENSIONS ARE UNLESS OTHERWISE SPECIFIED.

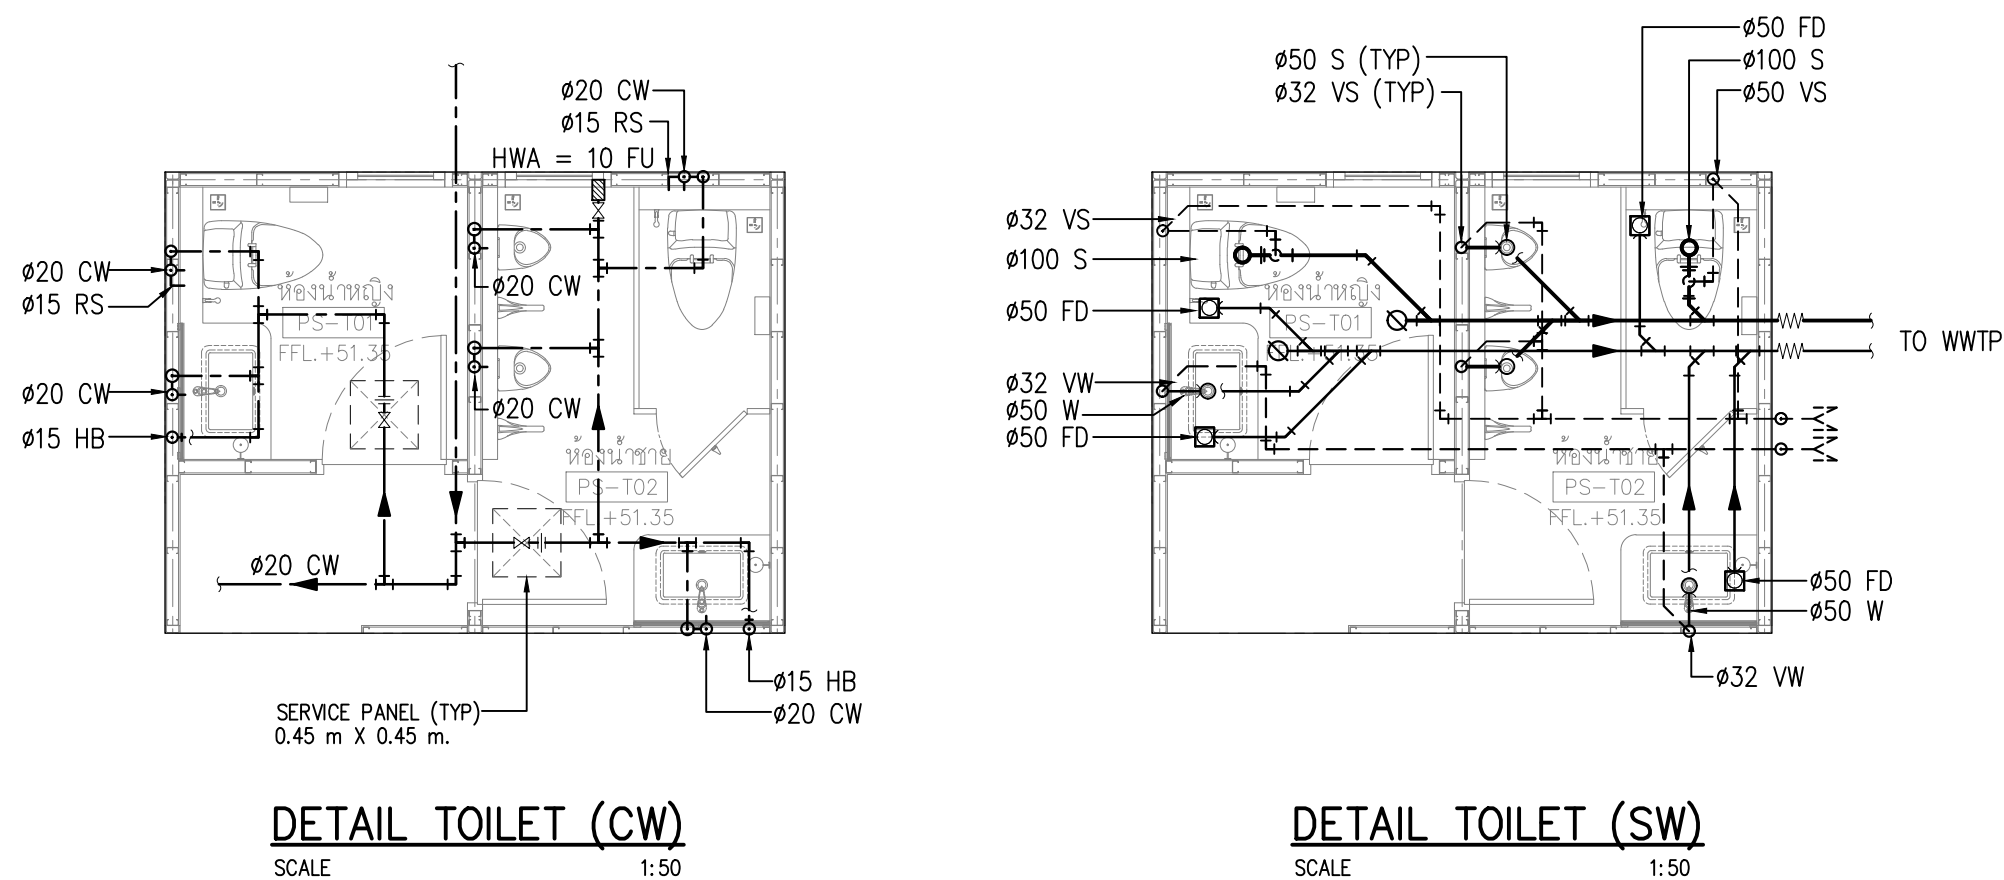

DETAIL TOILET (CW)
SCALE 1:50

DETAIL TOILET (SW)
SCALE 1:50